



PRODUCED BY AN AUTODESK EDUCATIONAL PRODUCT

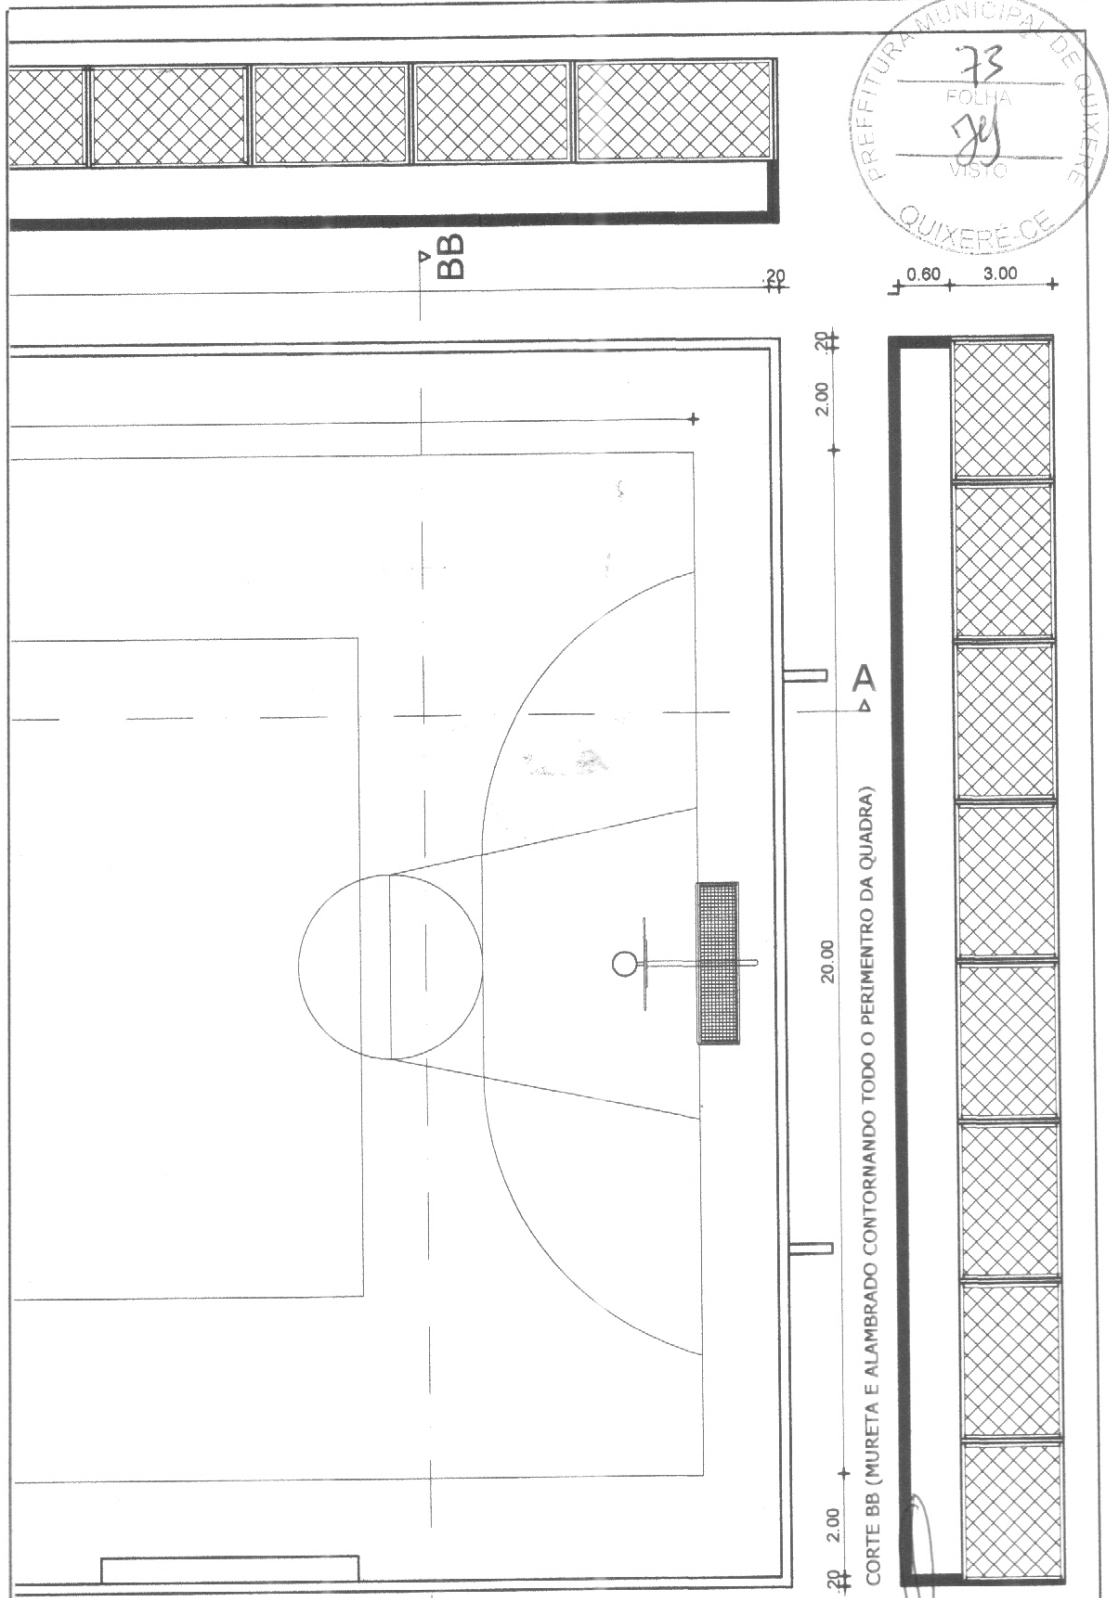


PRODUCED BY AN AUTODESK EDUCATIONAL PRODUCT

	PREFEITURA MUNICIPAL DE QUIXERÉ SECRETARIA DE DESENVOLVIMENTO URBANO, MEIO AMBIENTE E INFRAESTRUTURA ADMINISTRAÇÃO - " QUERO MAIS QUIXERÉ "		Carlos Fernando C. Oliveira Eng. Civil - CREA-CE 5977-D CPF: 117.422.324-59
	QUADRA DE BOQUIRÃO ASSUNTO: Planta Baixa	ESCALA : 1:125	

PRODUCED BY AN AUTODESK EDUCATIONAL PRODUCT

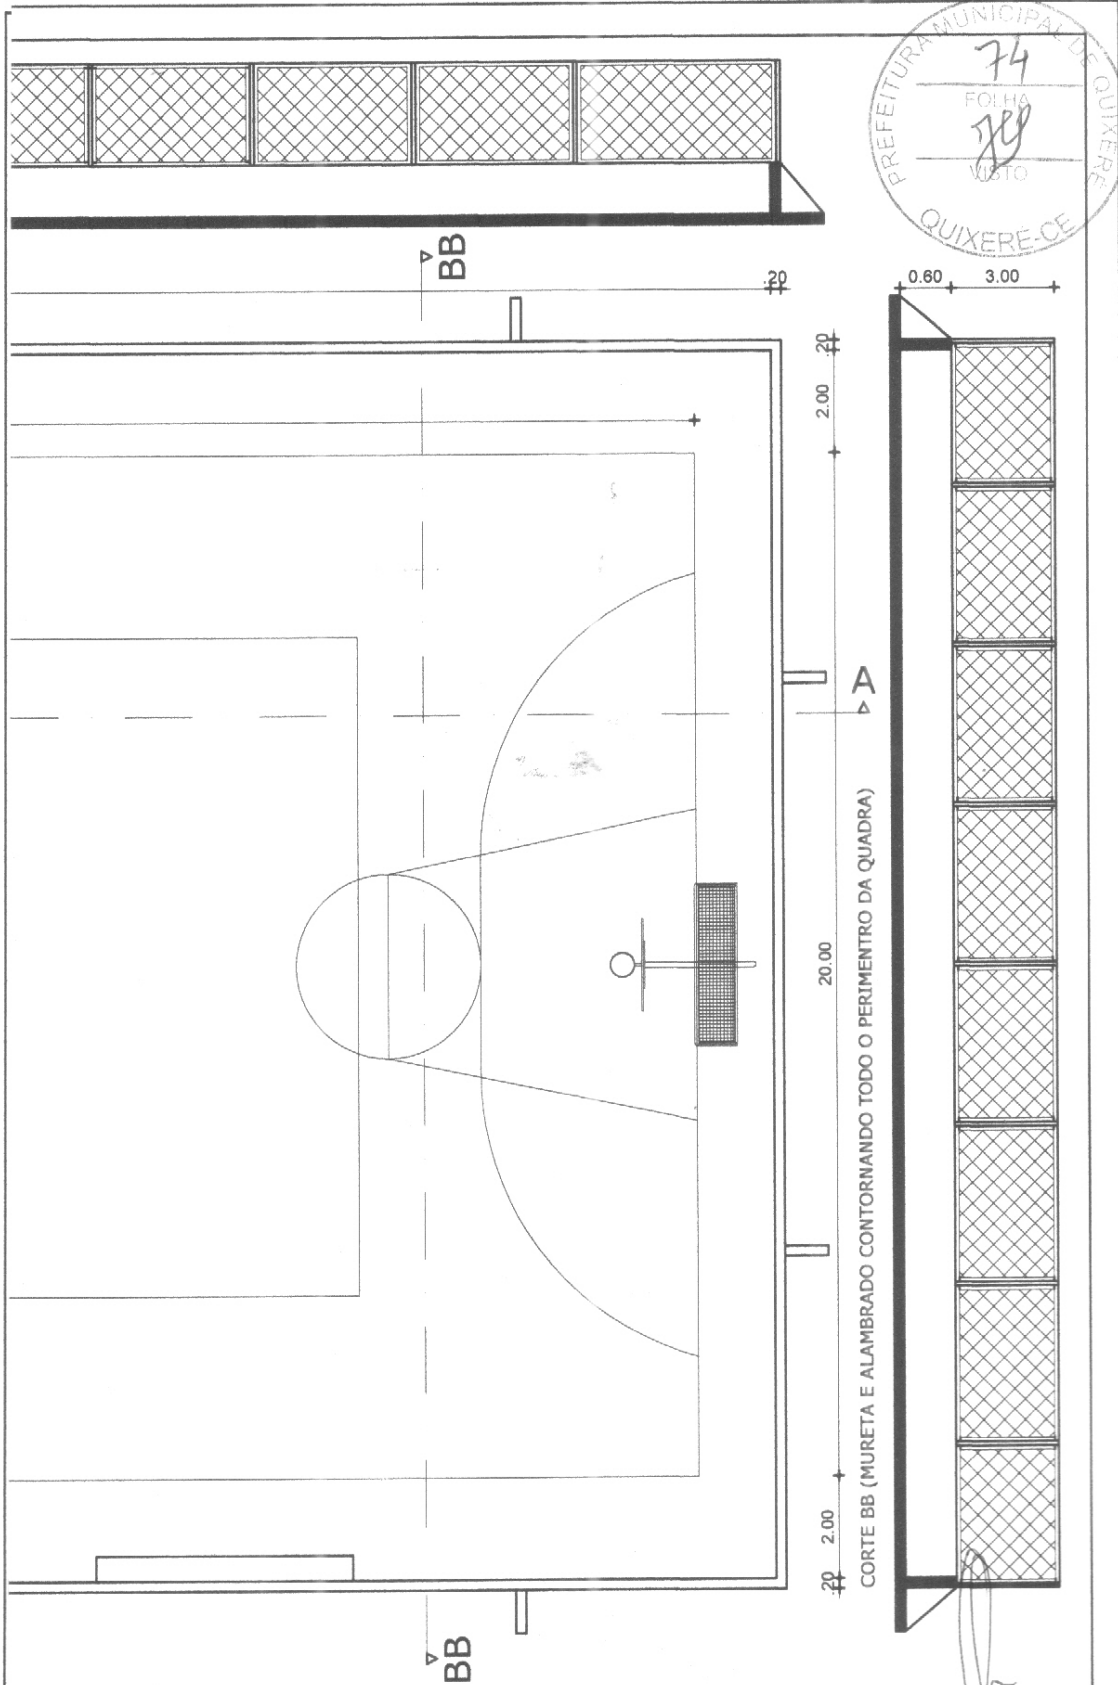

PRODUCED BY AN AUTODESK EDUCATIONAL PRODUCT

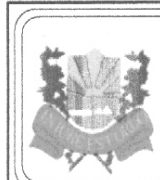

PREFEITURA MUNICIPAL DE QUIXERÉ
 SECRETARIA DE DESENVOLVIMENTO URBANO, MEIO AMBIENTE E INFRAESTRUTURA
 ADMINISTRAÇÃO - " QUERO MAIS QUIXERÉ "

QUADRA DE BOQUIRÃO ESCALA : 1:125

ASSUNTO: Planta Baixa

